


**PROPOSED LAYOUT SURVEY OF TEPNG  
MULTIPURPOSE COOPERATIVE SOCIETY ESTATE  
AT TRANS-AMADI GARDENS, OFF PETER ODILI  
ROAD PORT-HARCOURT CITY LOCAL GOVT. AREA  
RIVERS STATE.**

**MECHANICAL DESIGN**

**NOV. 2021**

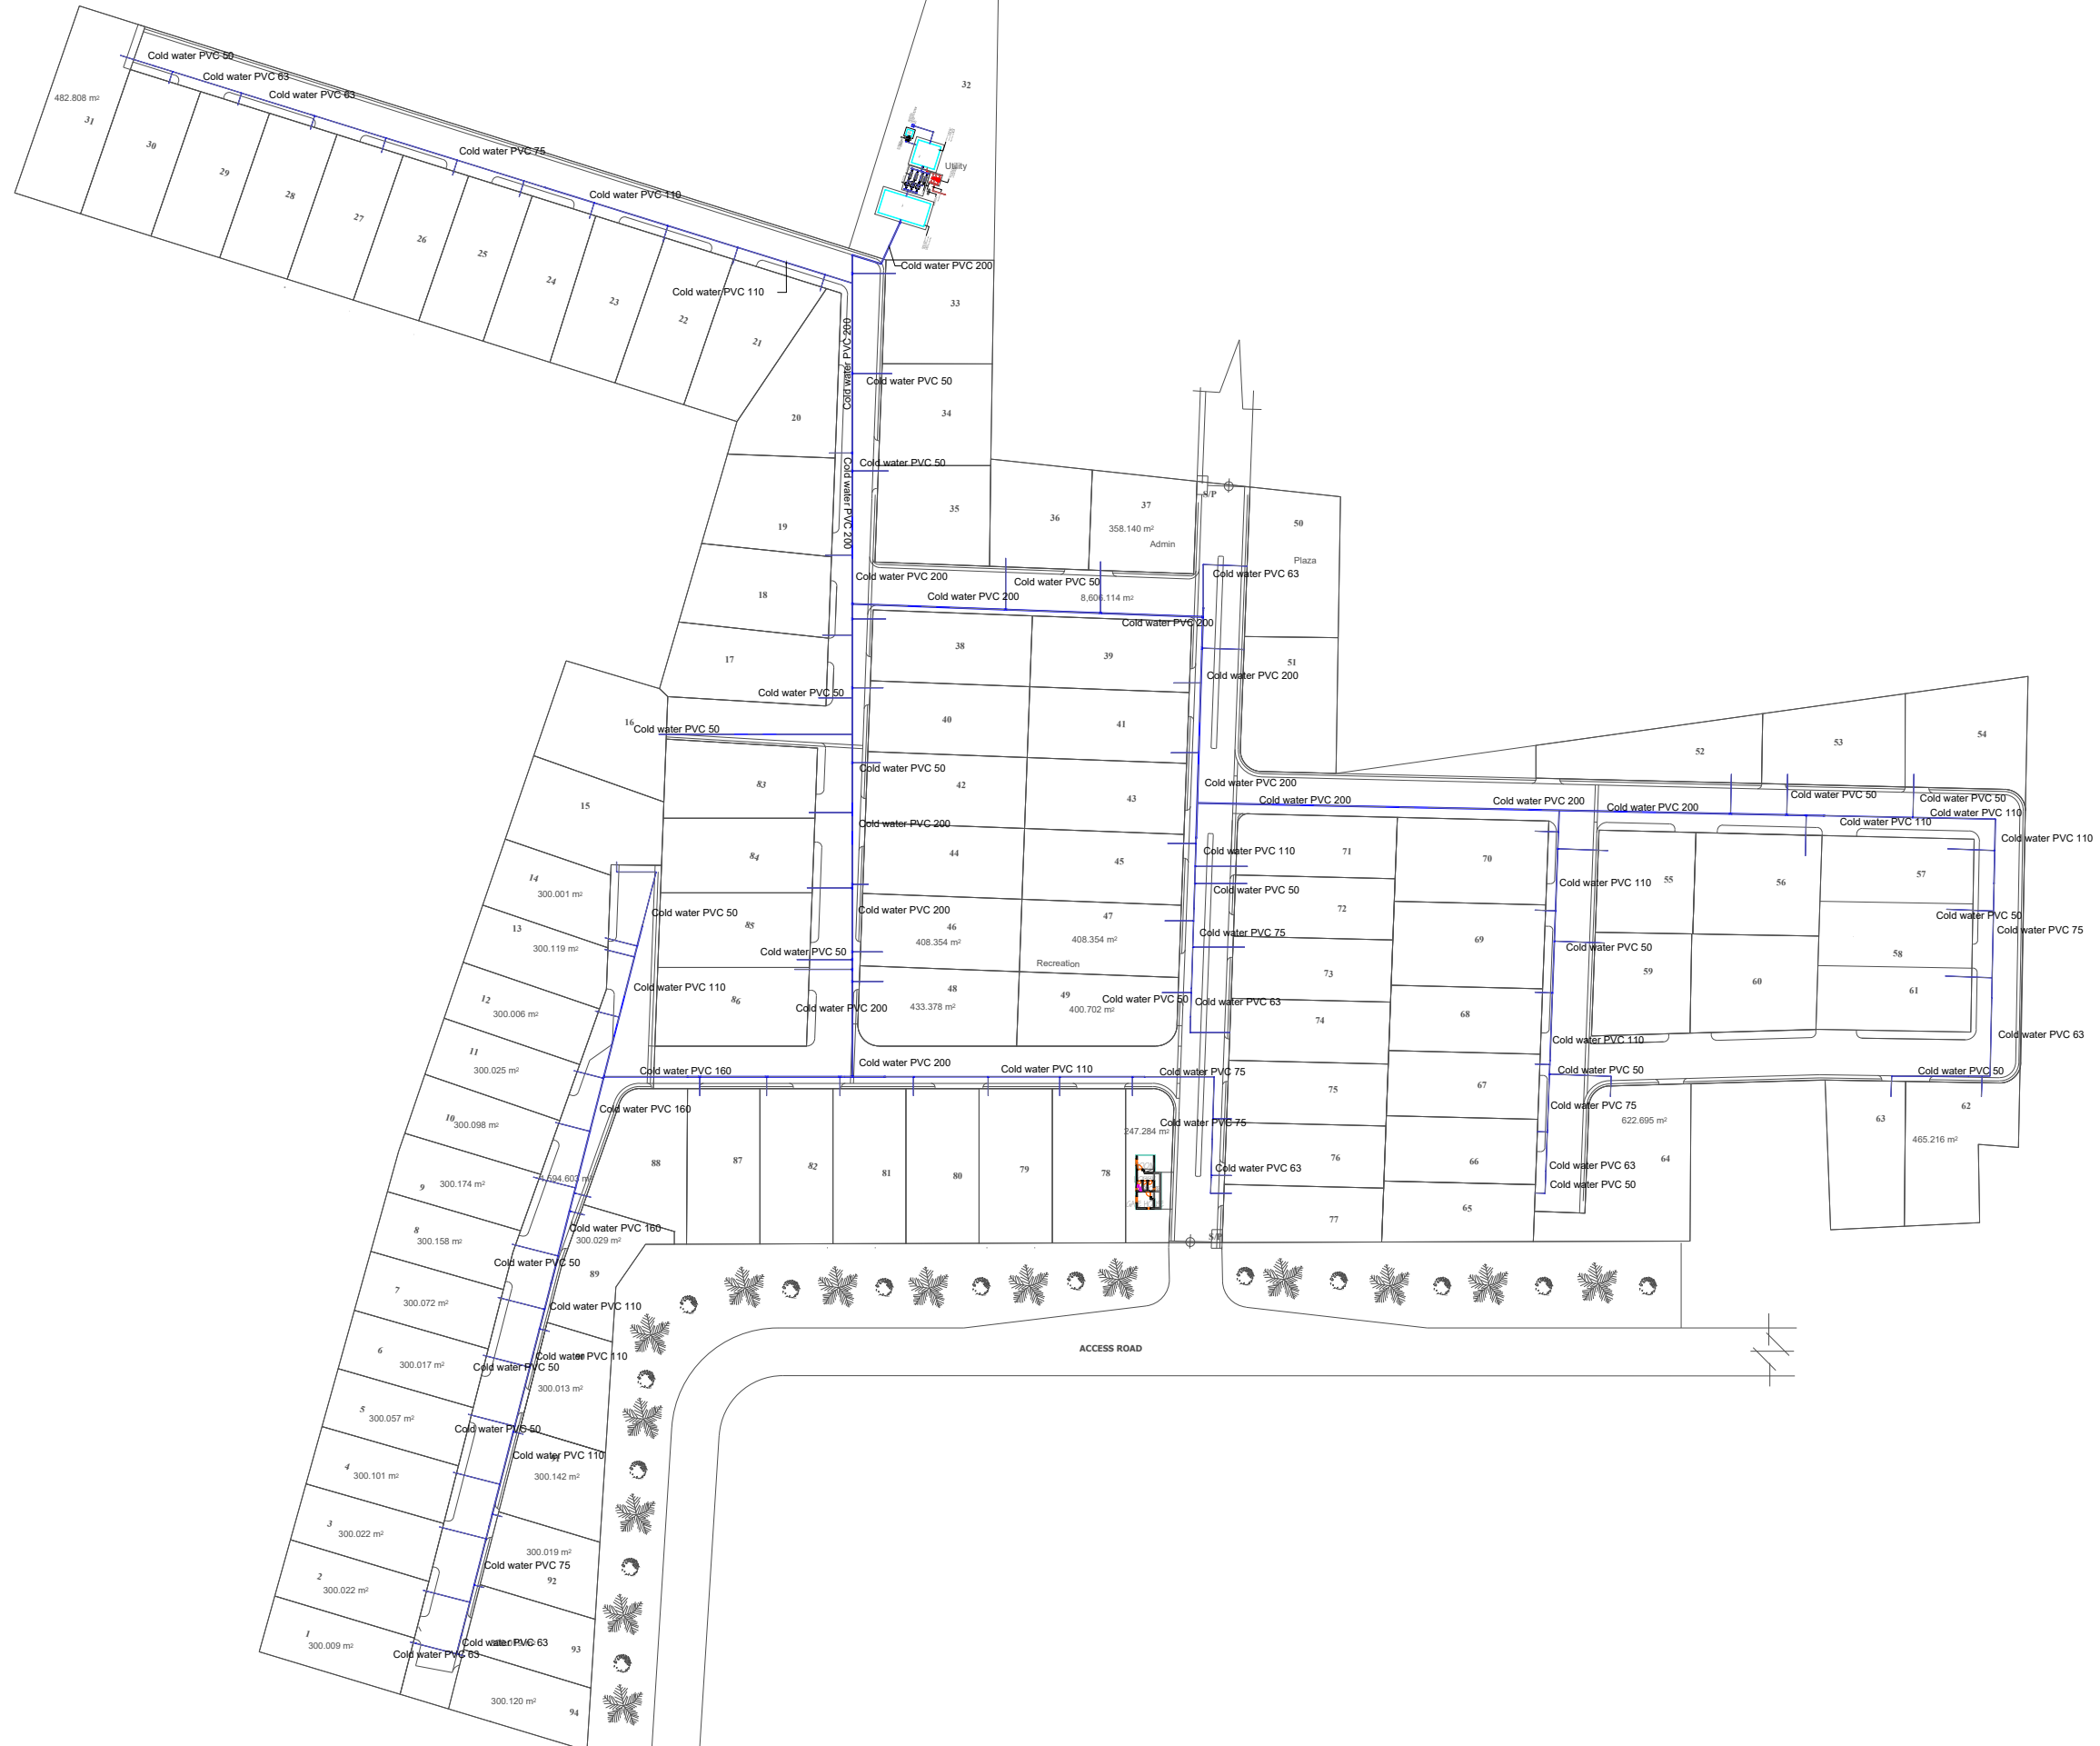

Project Number	ME/003/11/2021	Designed	Jake Adeniyi
Scale	SCALE 1:1500	Checked	Engr. Jacob Ojoko
Date	NOV. 2021	Sheet No.	
Drawing No.	M-1	Revision Date	

job title:  
**PROPOSED LAYOUT SURVEY OF TEPNG MULTIPURPOSE COOPERATIVE SOCIETY ESTATE AT TRANS-AMADI GARDENS, OFF PETER ODILI ROAD PORT-HARCOURT CITY LOCAL GOVT. AREA RIVERS STATE.**

drwg title:  
 SITE PLAN WATER SUPPLY LAYOUT



Project Number	ME/003/11/2021	Designed	Jake Adeniyi
Scale	SCALE 1:1000	Checked	Engr. Jacob Ojoko
Date	NOV. 2021	Sheet No.	
Drawing No.	M-2	Revision Date	

job title:  
**PROPOSED LAYOUT SURVEY OF TEPNG MULTIPURPOSE COOPERATIVE SOCIETY ESTATE AT TRANS-AMADI GARDENS, OFF PETER ODILI ROAD PORT-HARCOURT CITY LOCAL GOVT. AREA RIVERS STATE.**


drwg title:  
 SITE PLAN WATER SUPPLY LAYOUT PART 1



Project Number	ME/003/11/2021	Designed	Jake Adeniyi
Scale	SCALE 1:1000	Checked	Engr. Jacob Ojoko
Date	NOV. 2021	Sheet No.	
Drawing No.	M-3	Revision Date	

job title:  
**PROPOSED LAYOUT SURVEY OF TEPNG MULTIPURPOSE COOPERATIVE SOCIETY ESTATE AT TRANS-AMADI GARDENS, OFF PETER ODILI ROAD PORT-HARCOURT CITY LOCAL GOVT. AREA RIVERS STATE.**

drwng title:  
 SITE PLAN WATER SUPPLY LAYOUT PART 2

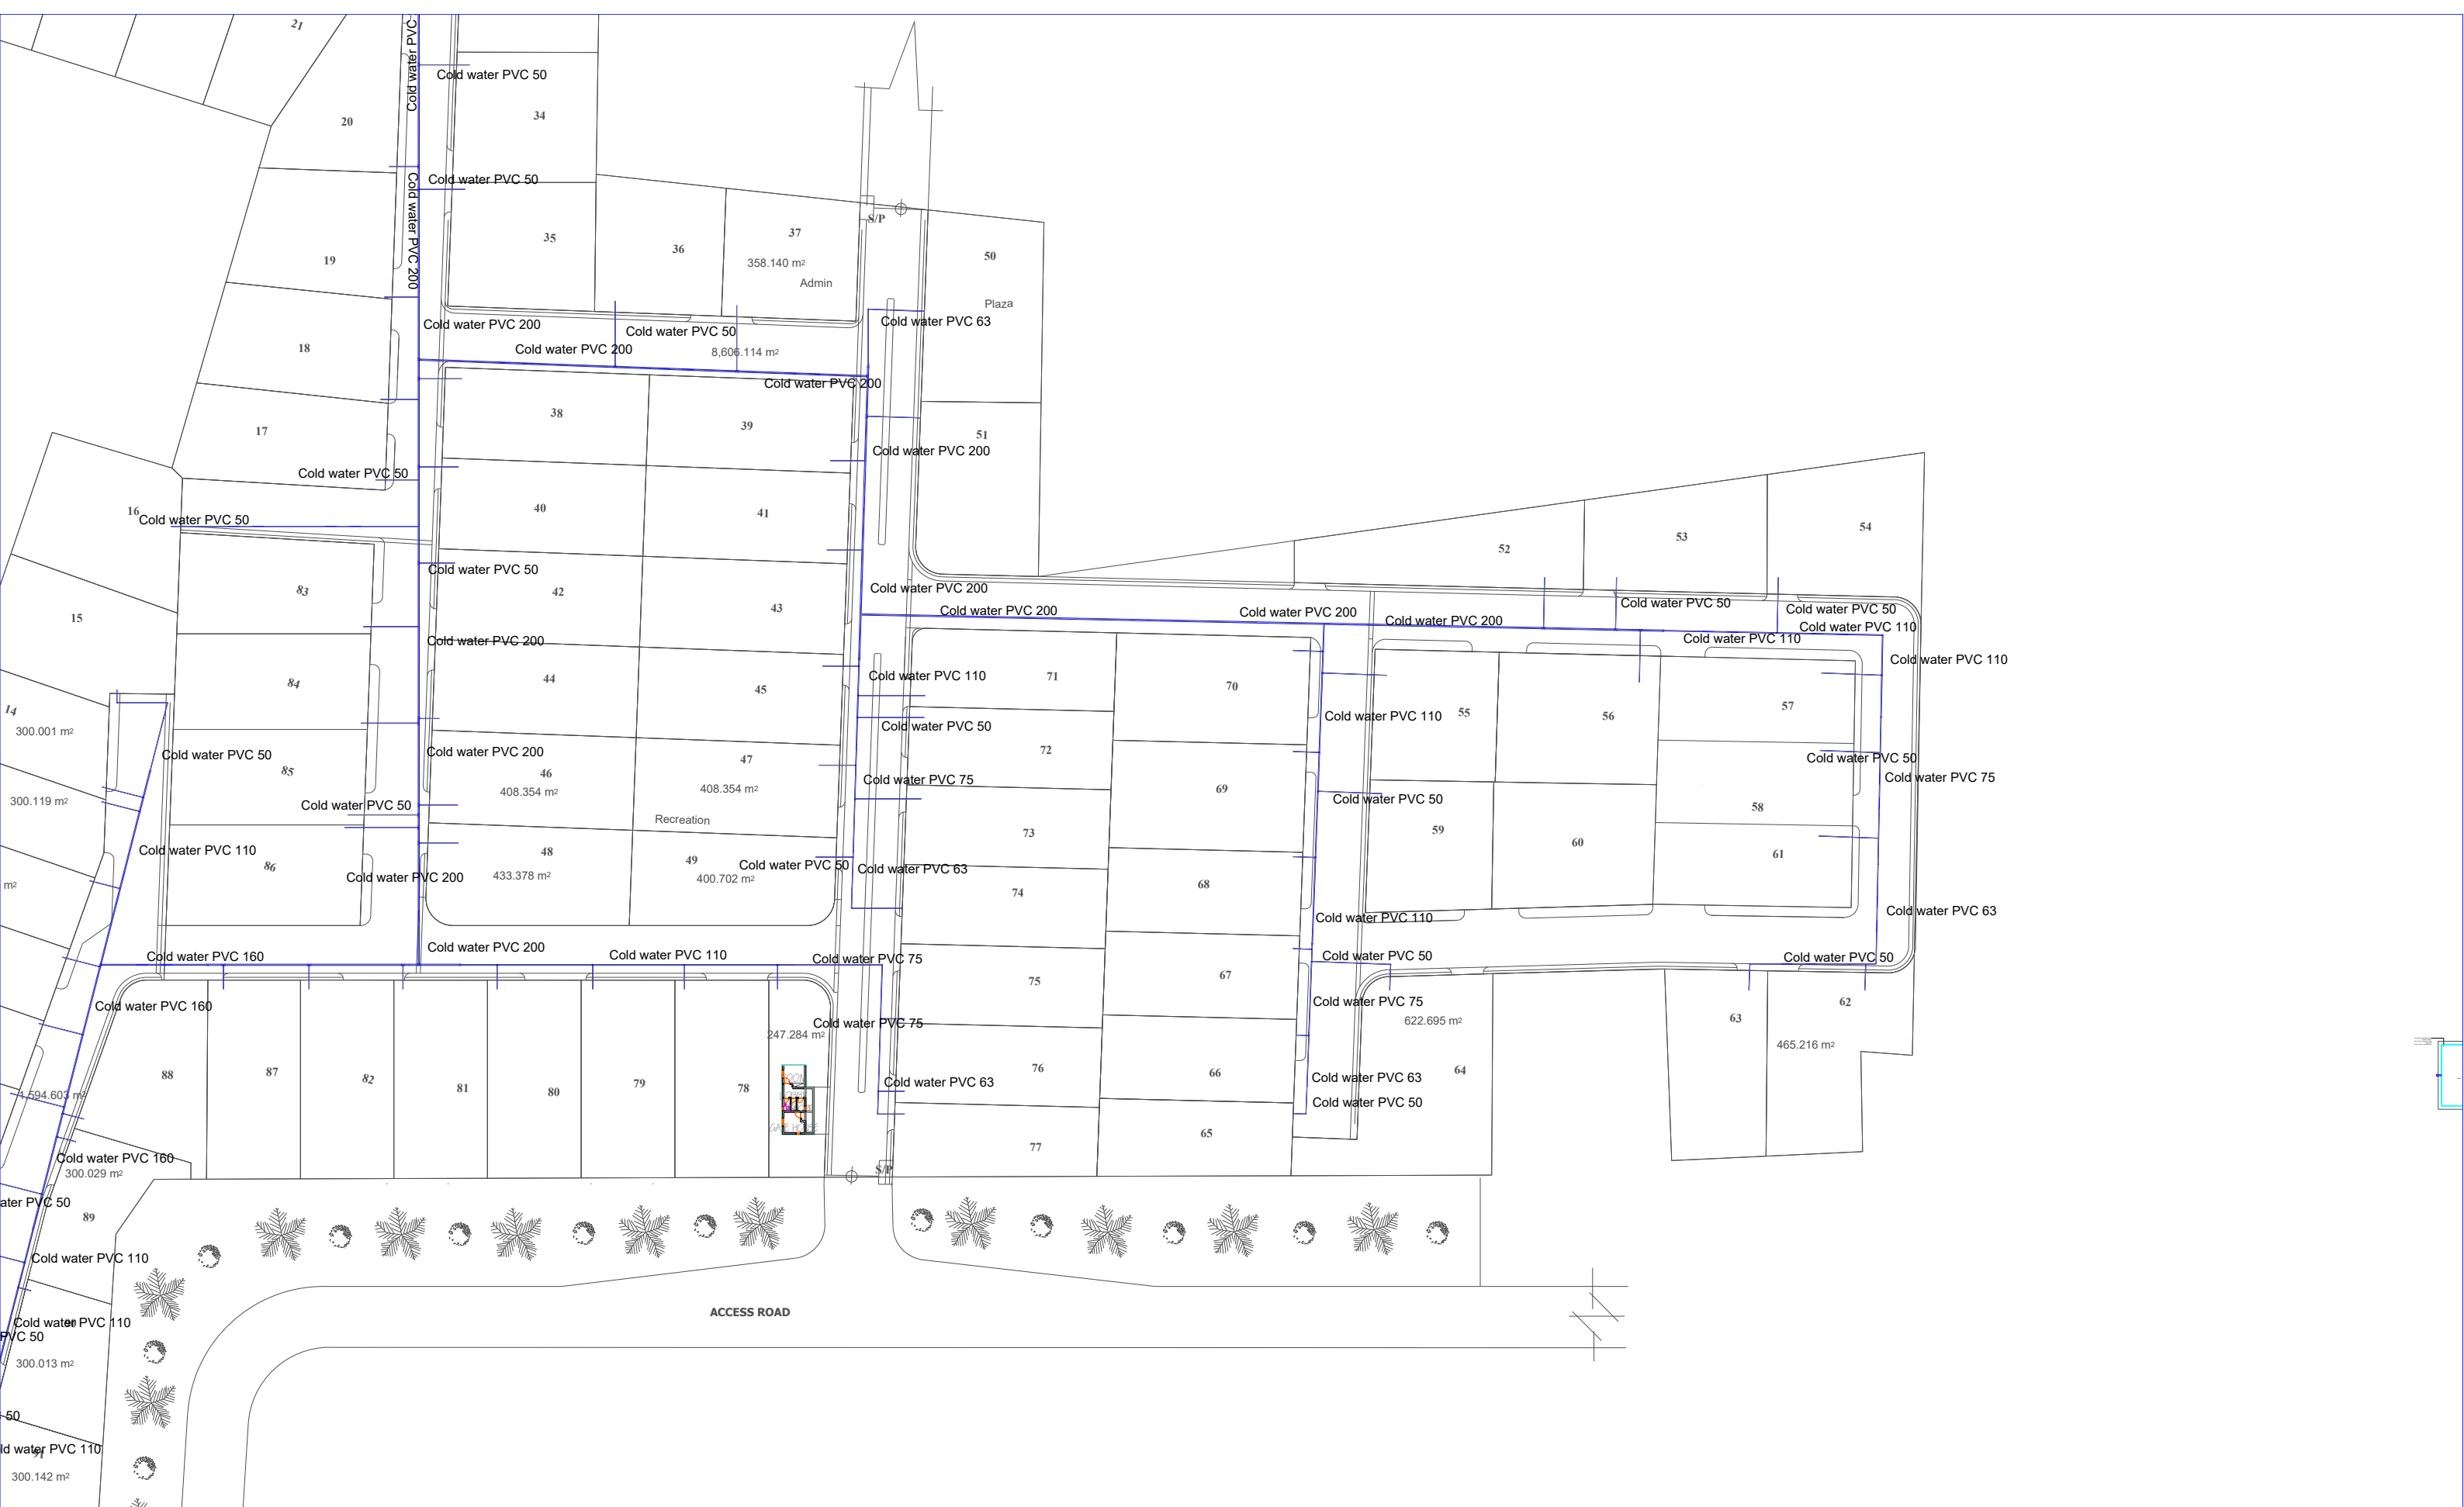

Project Number	ME/003/11/2021	Designed	Jake Adeniyi	job title: PROPOSED LAYOUT SURVEY OF TEPNG MULTIPURPOSE COOPERATIVE SOCIETY ESTATE AT TRANS-AMADI GARDENS, OFF PETER ODILI ROAD PORT-HARCOURT CITY LOCAL GOVT. AREA RIVERS STATE.
Scale	SCALE 1:1000	Checked	Engr. Jacob Ojoko	
Date	NOV. 2021	Sheet No.		drwng title: SITE PLAN WATER SUPPLY LAYOUT
Drawing No.	M-4	Revision Date		



Project Number	ME/003/11/2021	Designed	Jake Adeniyi	job title: PROPOSED LAYOUT SURVEY OF TEPNG MULTIPURPOSE COOPERATIVE SOCIETY ESTATE AT TRANS-AMADI GARDENS, OFF PETER ODILI ROAD PORT-HARCOURT CITY LOCAL GOVT. AREA RIVERS STATE.
Scale	SCALE:1:1500	Checked	Engr. Jacob Ojoko	
Date	NOV. 2021	Sheet No.		drwng title: SITE PLAN SOIL & WASTE WATER LAYOUT
Drawing No.	M-5	Revision Date		



Project Number	ME/003/11/2021	Designed	Jake Adeniyi
Scale	NTS	Checked	Engr. Jacob Ojoko
Date	NOV. 2021	Sheet No.	
Drawing No.	M-6	Revision Date	

job title:  
**PROPOSED LAYOUT SURVEY OF TEPNG MULTIPURPOSE COOPERATIVE SOCIETY ESTATE AT TRANS-AMADI GARDENS, OFF PETER ODILI ROAD PORT-HARCOURT CITY LOCAL GOVT. AREA RIVERS STATE.**

drwng title:  
 SITE PLAN SOIL & WASTE WATER LAYOUT PART 1



Project Number	ME/003/11/2021	Designed	Jake Adeniya
Scale	NTS	Checked	Engr. Jacob Ojoko
Date	NOV. 2021	Sheet No.	
Drawing No.	M-7	Revision Date	

job title:  
**PROPOSED LAYOUT SURVEY OF TEPNG MULTIPURPOSE COOPERATIVE SOCIETY ESTATE AT TRANS-AMADI GARDENS, OFF PETER ODILI ROAD PORT-HARCOURT CITY LOCAL GOVT. AREA RIVERS STATE.**

drwg title:  
 SITE PLAN SOIL & WASTE WATER LAYOUT PART 2





Project Number	ME/003/11/2021	Designed	Jake Adeniyi	job title: PROPOSED LAYOUT SURVEY OF TEPNG MULTIPURPOSE COOPERATIVE SOCIETY ESTATE AT TRANS-AMADI GARDENS, OFF PETER ODILI ROAD PORT-HARCOURT CITY LOCAL GOVT. AREA RIVERS STATE.
Scale	NTS	Checked	Engr. Jacob Ojoko	
Date	NOV. 2021	Sheet No.		drwng title: SITE PLAN SOIL & WASTE WATER LAYOUT PART 3
Drawing No.	M-8	Revision Date		



Project Number	ME/003/11/2021	Designed	Jake Adeniyi
Scale	NTS	Checked	Engr. Jacob Ojoko
Date	NOV. 2021	Sheet No.	
Drawing No.	M-10	Revision Date	

job title:  
**PROPOSED LAYOUT SURVEY OF TEPNG MULTIPURPOSE COOPERATIVE SOCIETY ESTATE AT TRANS-AMADI GARDENS, OFF PETER ODILI ROAD PORT-HARCOURT CITY LOCAL GOVT. AREA RIVERS STATE.**

drwg title:  
**SITE PLAN FIRE FIGHTING BLOW UP LAYOUT**



Project Number	ME/003/11/2021	Designed	Jake Adeniya	job title: <b>PROPOSED LAYOUT SURVEY OF TEPNG MULTIPURPOSE COOPERATIVE SOCIETY ESTATE AT TRANS-AMADI GARDENS, OFF PETER ODILI ROAD PORT-HARCOURT CITY LOCAL GOVT. AREA RIVERS STATE.</b>  drwng title: SITE PLAN FIRE FIGHTING LAYOUT
Scale	SCALE 1:1500	Checked	Engr. Jacob Ojoko	
Date	NOV. 2021	Sheet No.		
Drawing No.	M-9	Revision Date		